

LEGENDA

- RUIMTEBSLAG KADEVERBETERING
- RUIMTEBSLAG WATERBERGINGSLOOT
- TE DEMPEN SLOOT (TE COMPENSEREN IN WATERBERGINGSLOOT)
- KADASTRALE GRENS
- INLAAT
- 77 PERCEELNUMMER
- METERS VANUIT NULPUNT WELPOORT




Perceel	Kadeverbetering	Waterbergingsloot
Perceel 07	2.900 m ²	1.000 m ²
Perceel 08	3.600 m ²	1.300 m ²
Perceel 09	1.500 m ²	500 m ²
Perceel 10	1.500 m ²	500 m ²
Perceel 11	1.300 m ²	500 m ²
Perceel 14	5.470 m ²	2.050 m ²
Perceel 15	2.700 m ²	1.000 m ²
Perceel 16	5.690 m ²	2.130 m ²

Concept	Datum	Revisie	omschrijving
C	28-02-2012		MVR
B	20-02-2012		MVR
A	09-02-2012		MVR
Rev			Datum rev.

MATEN IN METERS
HOOGTEWATEN IN METERS T.O.V. N.A.P.

HOOGHEEMRAADSCHAP DE STICHTSE RIJNLANDEN INTEGRAAL PLAN ENKELE WIERICKE

Projectnummer	Bestelnummer	Datum van afgave	Gez.	Acc.
05	315185101.0093	28-06-2011	MV	
WADDINXVEEN	315185			

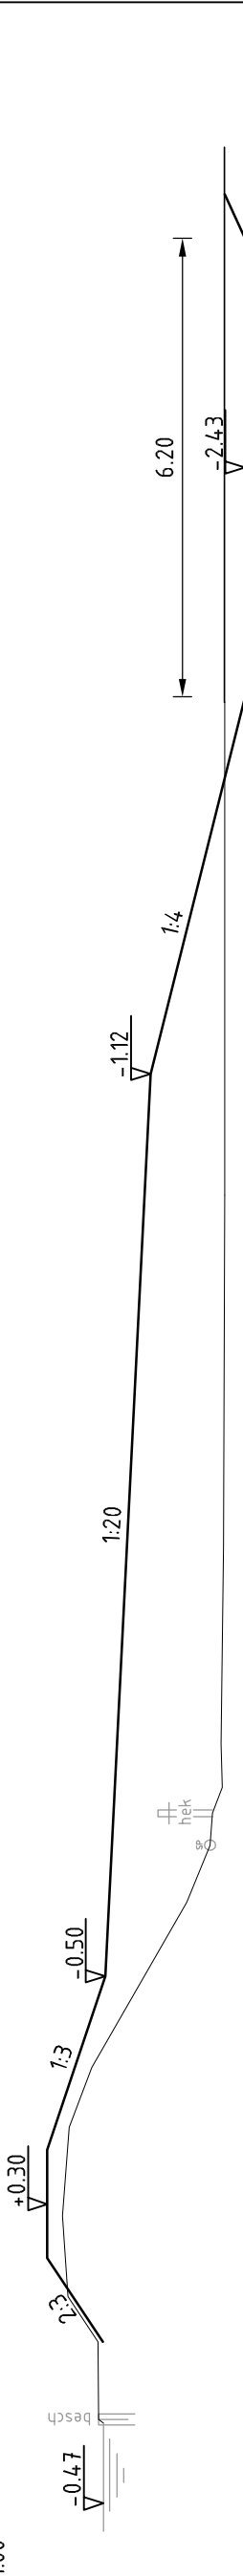

NORMAALPROFIEL 4